




SHIRE OF YORK
DEVELOPMENT APPLICATION
FRONT COUNTER NOTICE

DEV APP NO: P892 FILE NO: Ma9.9980
APPLICANT: Faye Makin
ADDRESS: Lot 75 (21) Maxwell St, York
PROPOSAL: Placement of Additional Sea Containers for Commercial Storage
DATE RECEIVED: 18-11-2013 ADVERTISING CLOSES: 16-12-2013
RESPONSIBLE STAFF MEMBER: Kira

If plans are not attached or you require further information, please refer to the Planning Department.

Town or District.	Number of Lot or Location.	Field Book.	Scale.	Certificate in which Land is Vested.	Area
AVON	LOTS 24 & 25 OF PT. LOC. V		1:500	Vol. 1855 Fol. 691.	2001 m ²

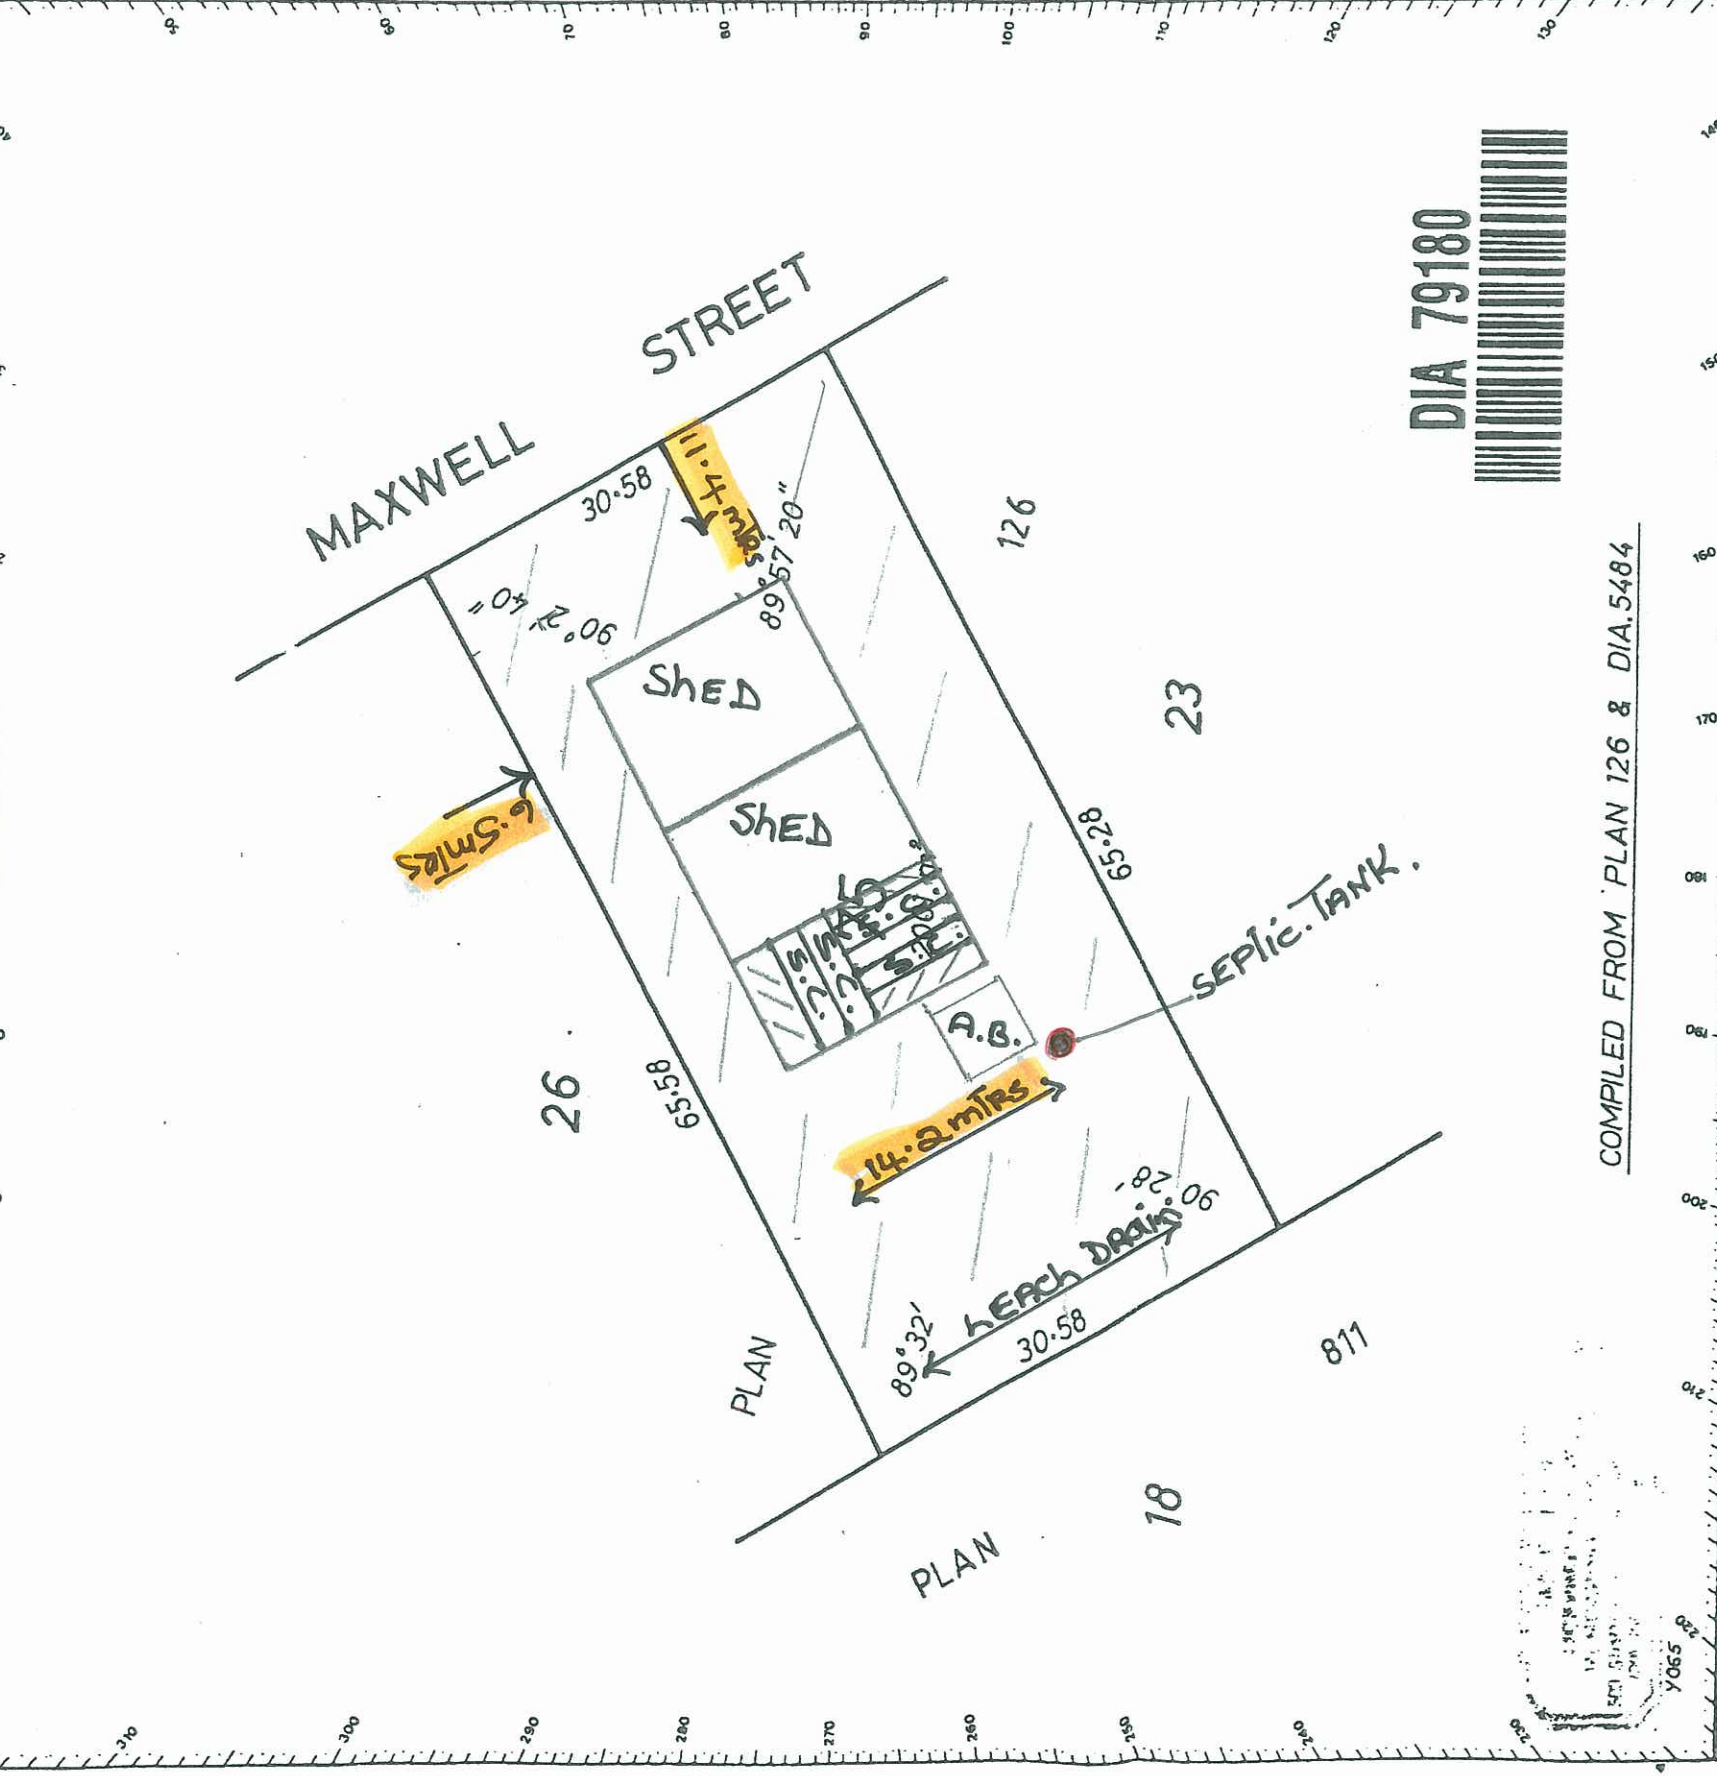

DIA 79180



COMPILED FROM PLAN 126 & DIA. 5484

CERTIFICATE

I hereby certify that this survey was performed by me personally (or under my own personal supervision, inspection and field check) in strict accordance with the Licensed Surveyors (Guidance of Surveyors) Regulations, 1961.

Date: 23 NOV 90

Approved: *[Signature]* Inspector of Plans and Surveys

Examined: *[Signature]* Date: 25.1.91

G Singleton

CP22105/4/86-1000 DKT DIA 79106

Approved by State Planning Commission

Ref. 80737

Date: 80737 For Chairman 20.12.2010

Registered: 8121.00 0879 3.1.91 NAD.

Diagram No. 79180